




PLAN ON BRIDGE  
Scale 1:200

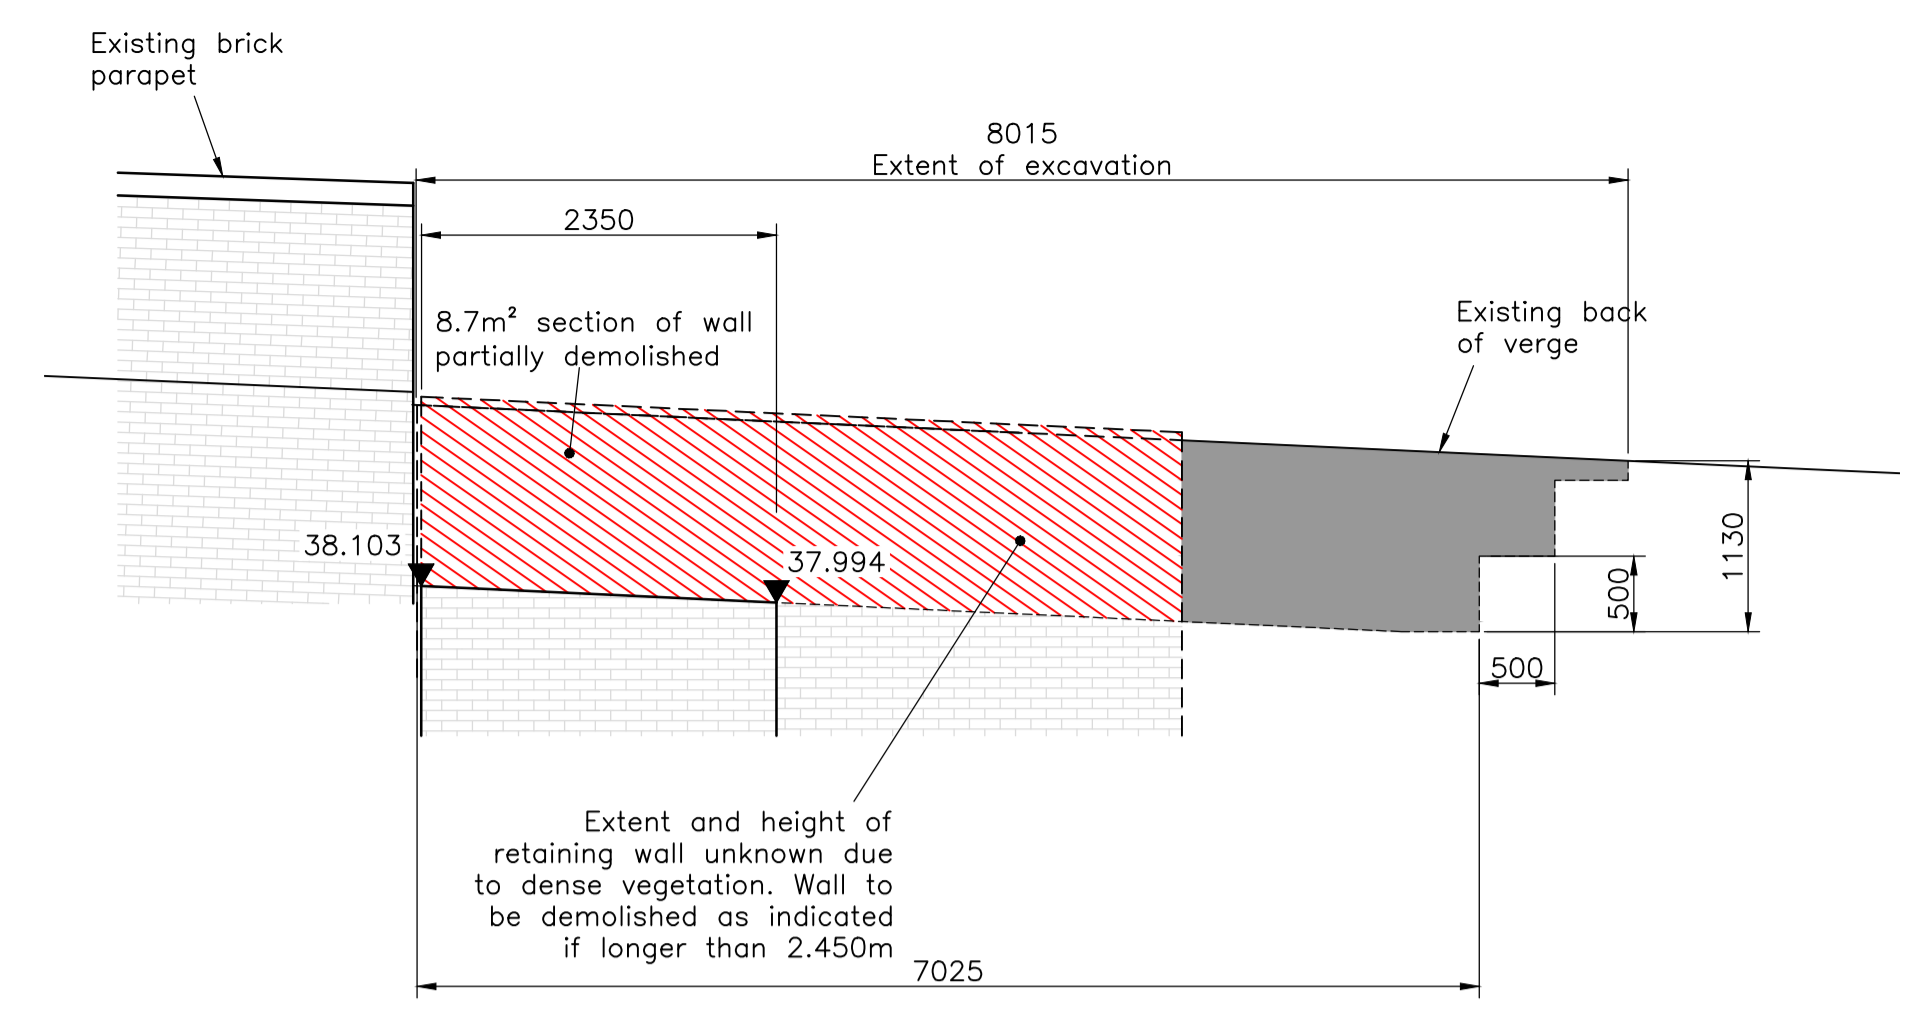

ELEVATION ON NORTH EAST RETAINING WALL  
Scale 1:50

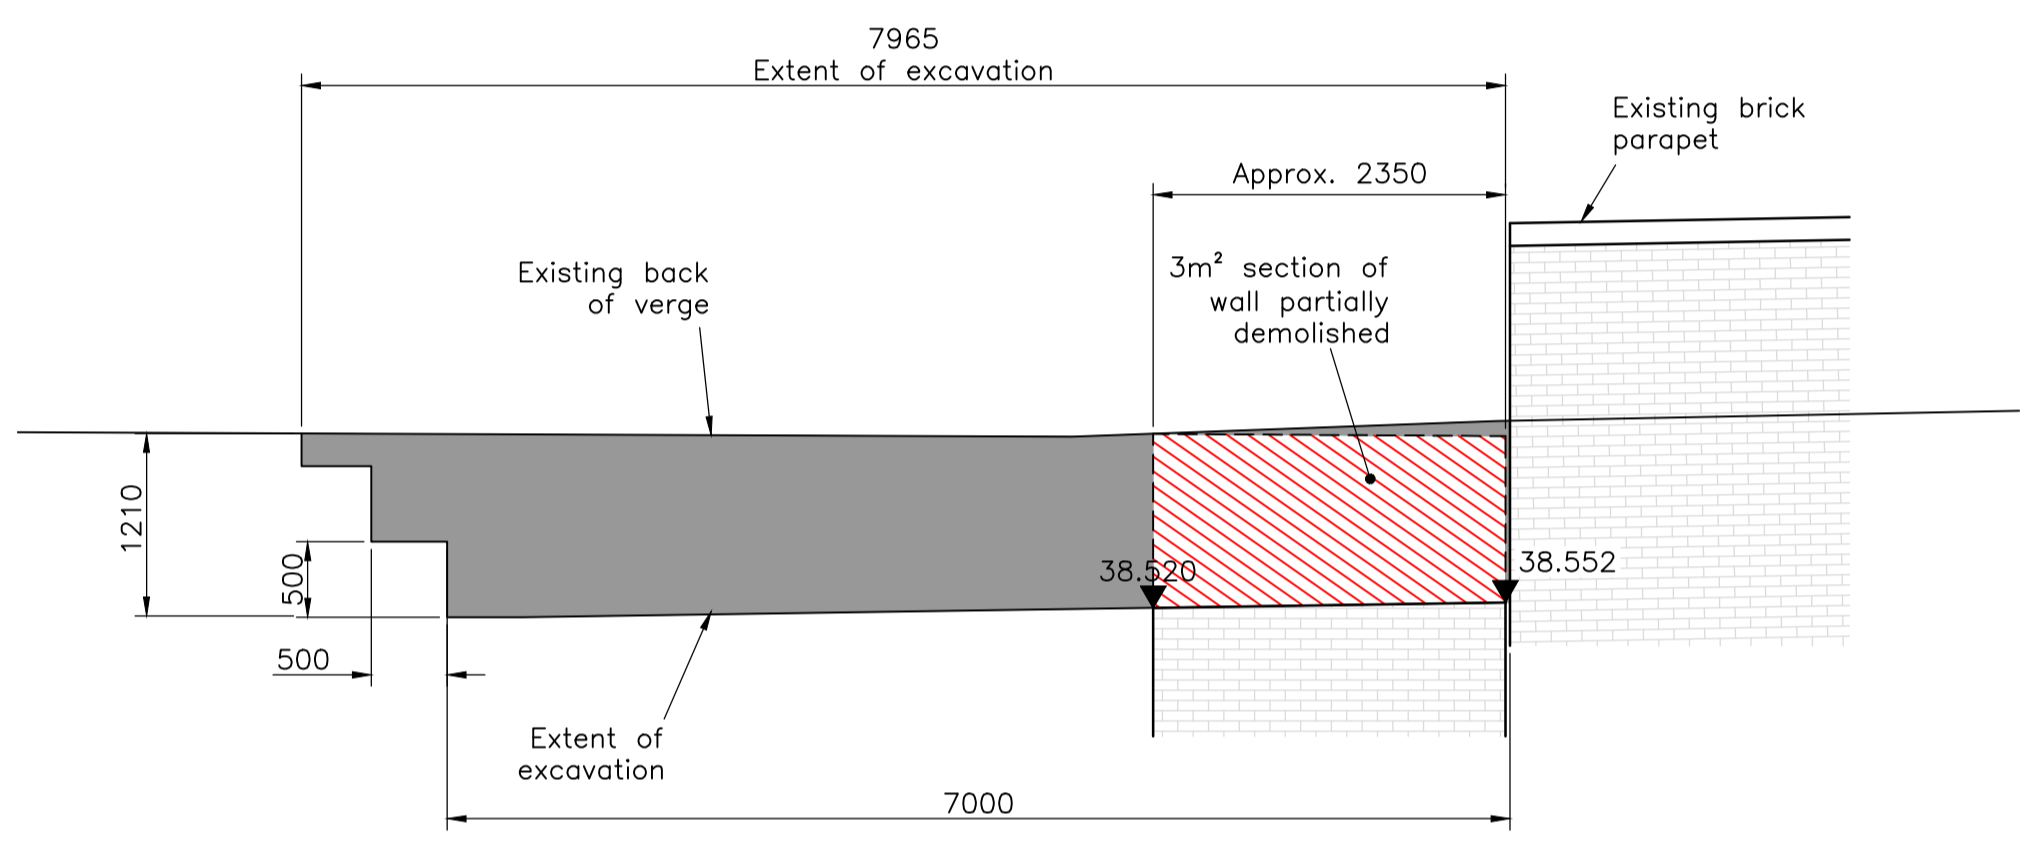

ELEVATION ON SOUTH EAST RETAINING WALL  
Scale 1:50

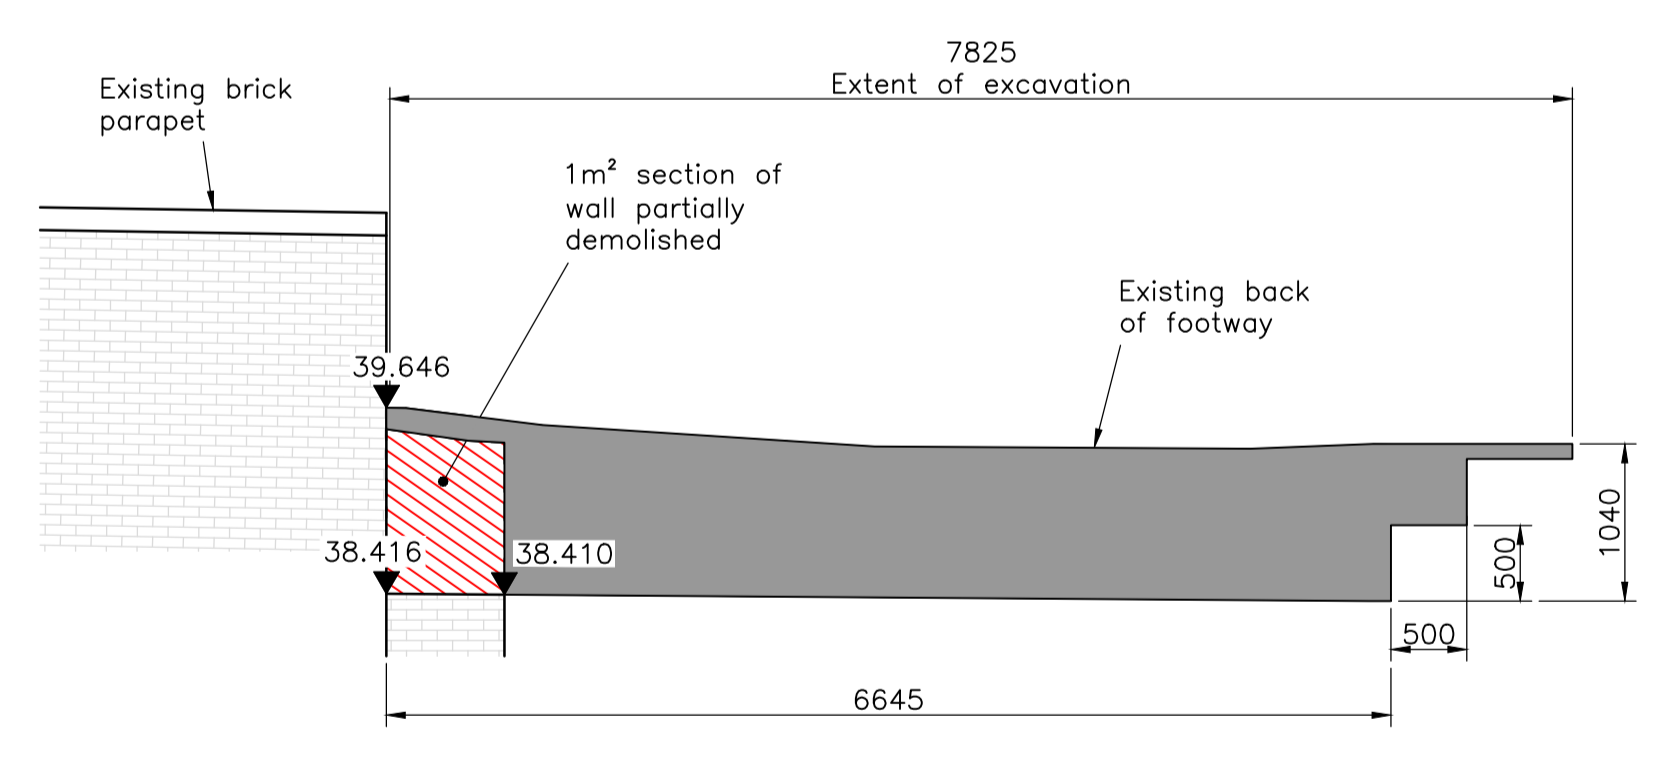

ELEVATION ON SOUTH WEST RETAINING WALL  
Scale 1:50

- NOTES
1. All dimensions are in millimetres unless noted otherwise.
  2. All levels are in metres above Ordnance Datum unless noted otherwise.
  3. This drawing is to be read in conjunction with all other drawings and the specification.
  4. For safety fencing setting out and associated proposed works details, see drg BR1265-01-1201 & 1202
  5. Refer to appendix 2/1 & 2/3 for details of site clearance requirements

- KEY.
- Full depth excavation.
  - 40mm plane and inlay.
  - 20mm plane and inlay.

Rev.	Date	Description of revision	Drawn	Checked	Reviewed	Approved
C	08/19	Control box updated	RS	KT	NP	GP
B	03/19	Foundation profile amended	RS			
A	02/19	Revised for Construction Issue	RS	KT	NP	GP

DRAWING STATUS

**FOR CONSTRUCTION**

Essex Highways  
Seax House, 2nd Floor, Victoria Road South,  
Chelmsford, CM1 1QH - Tel: 0345 6037631 © Essex County Council

**ROAD/RAIL INCURSION PREVENTION WORKS**  
**MARKS TEY STATION BRIDGE**  
**ECC BRIDGE NO. 1265**

**DEMOLITION AND SITE CLEARANCE DETAILS**

DESIGNED	DRAWN	CHECKED	REVIEWED	APPROVED
NP	RS	KT	NP	GP
DATE	DATE	DATE	DATE	DATE
FEB 19	FEB 19	FEB 19	FEB 19	FEB 19

DRAWING UNITS U.N.O. SCALE AT A1 (841X594mm)  
DIMENSIONS IN MILLIMETRES  
LEVELS IN METRES  
As Shown

DRAWING No. **BR1265-02-2101** REV. **C**